

Ballinamere, Tullamore, Co. Offaly.

R35 P866

Tel: 057 9355808

Fax: 057 9355558

Email: info@creativeconcrete.ie

Website: www.creativeconcrete.ie

## **MANUFACTURES OF:**

Approved Utility Chambers - ESB Mini-Pillar Vault -

Eir-Virgin Media - Public Lighting - TV / CCTV.


Irish Water - FLORITE Private Side Inspection Chamber,

Sluice Valves, Fire Hydrant and Air Valve Chamber.

**SLUICE VALVE** CHAMBER **STD-W-15** 

## APPROX. WEIGHT: 730 Kg

CHAMBER - 360 Kg, COVER - 185 Kg. BASE - 185 Kg,

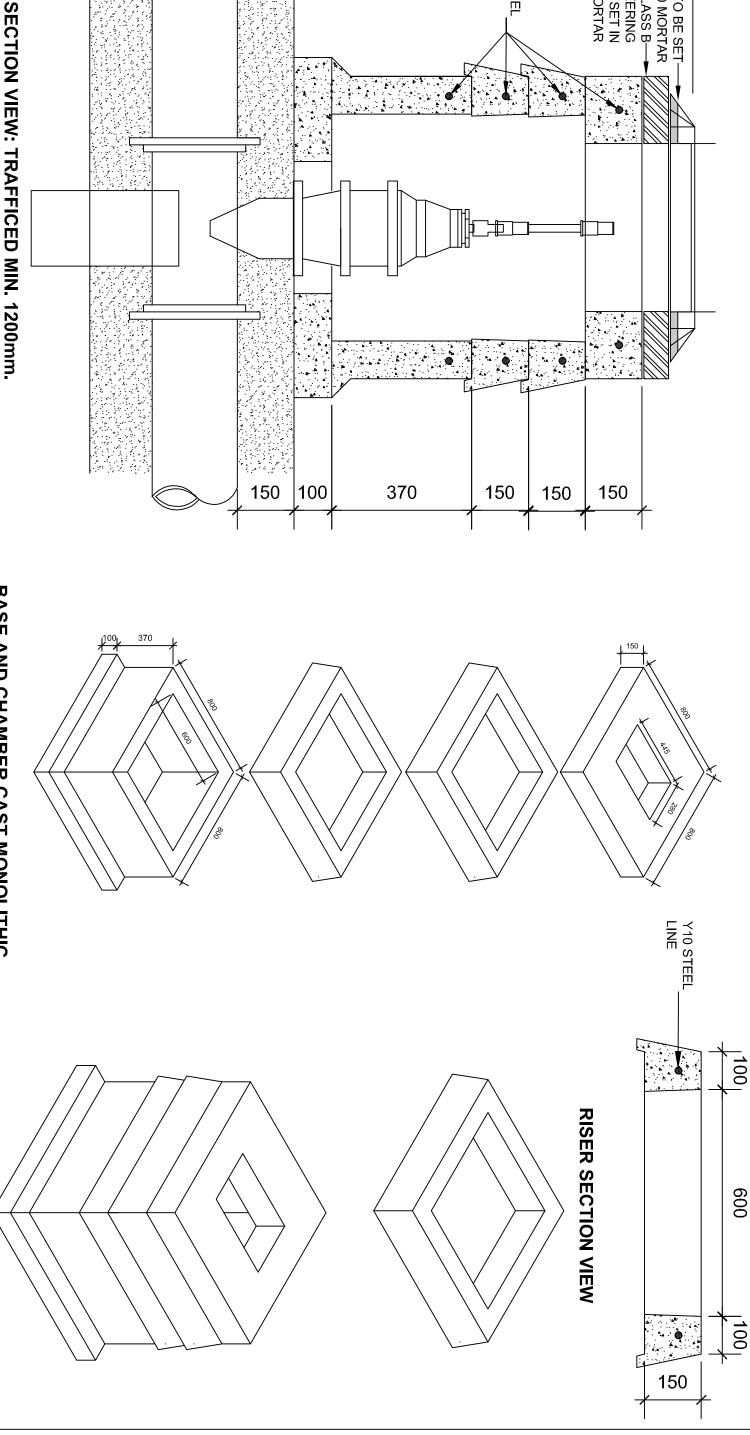

1200

Y10 STEEL

COVER TO BE SET—
IN C50/60 MORTAR
CLASS B—
ENGINEERING
BRICK SET IN

C50/60 MORTAR

**BASE AND CHAMBER CAST MONOLITHIC** 

'E RESERVES THE RIGHT TO MODIFY THESE AT ANY

THE INFORMATION CONTAIN IN THIS DRAWING WAS UP TO DATE AT TIME OF GOING TO PRINT. PROFILES, SIZES, WEIGHTS ARE GIVEN AS AN INDICATION ONLY. CREATIVE CONCRET

TIME WITHOUT NOTICE.